


Roof Lantern Surveying Guide

Any questions please speak to your local depot

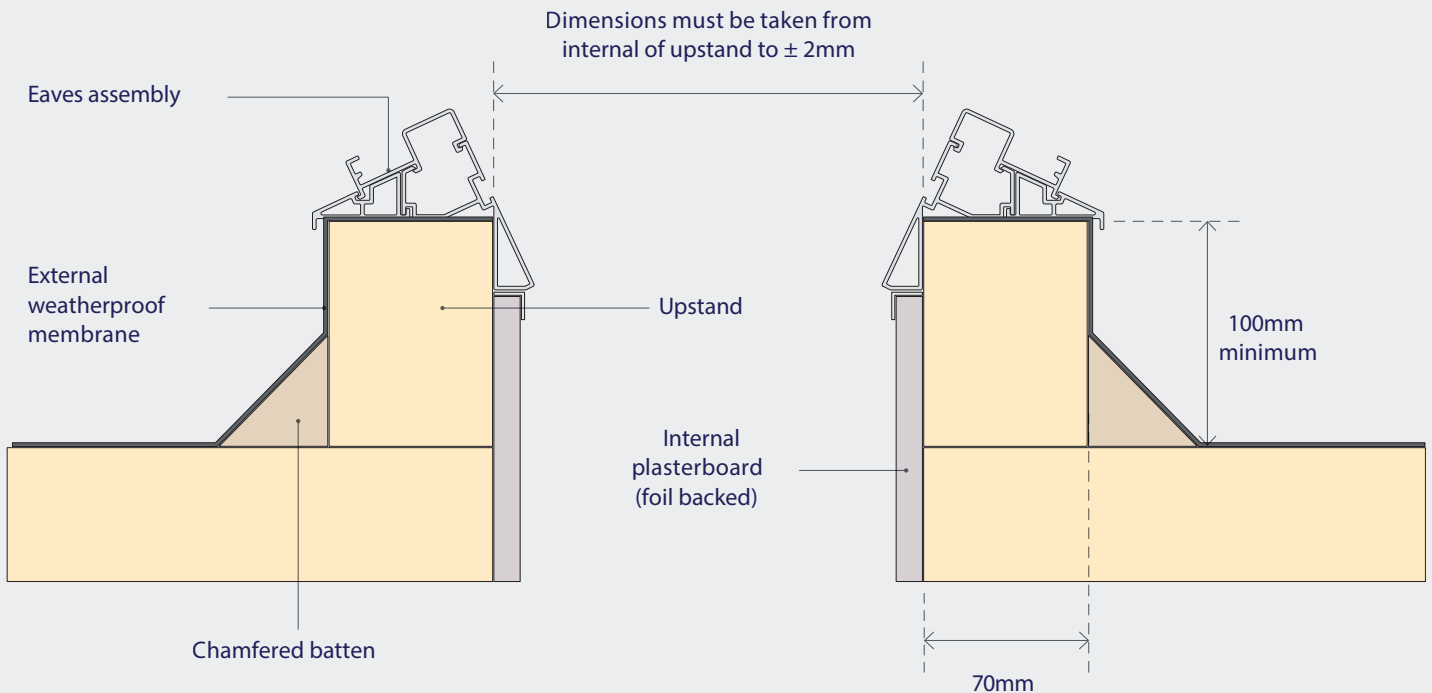

- When specifying the dimensions of your lantern, you should provide the INTERNAL dimensions of your upstand.
- Upstand must be a maximum width of 70mm wide, level and square.
- Upstand must be a minimum depth of 100mm with a 50mm chamfered batten.
- It is the responsibility of the installer to determine the finishing detail of the inside.